



Lampiran 1 *Lay Out* JLLB Surabaya

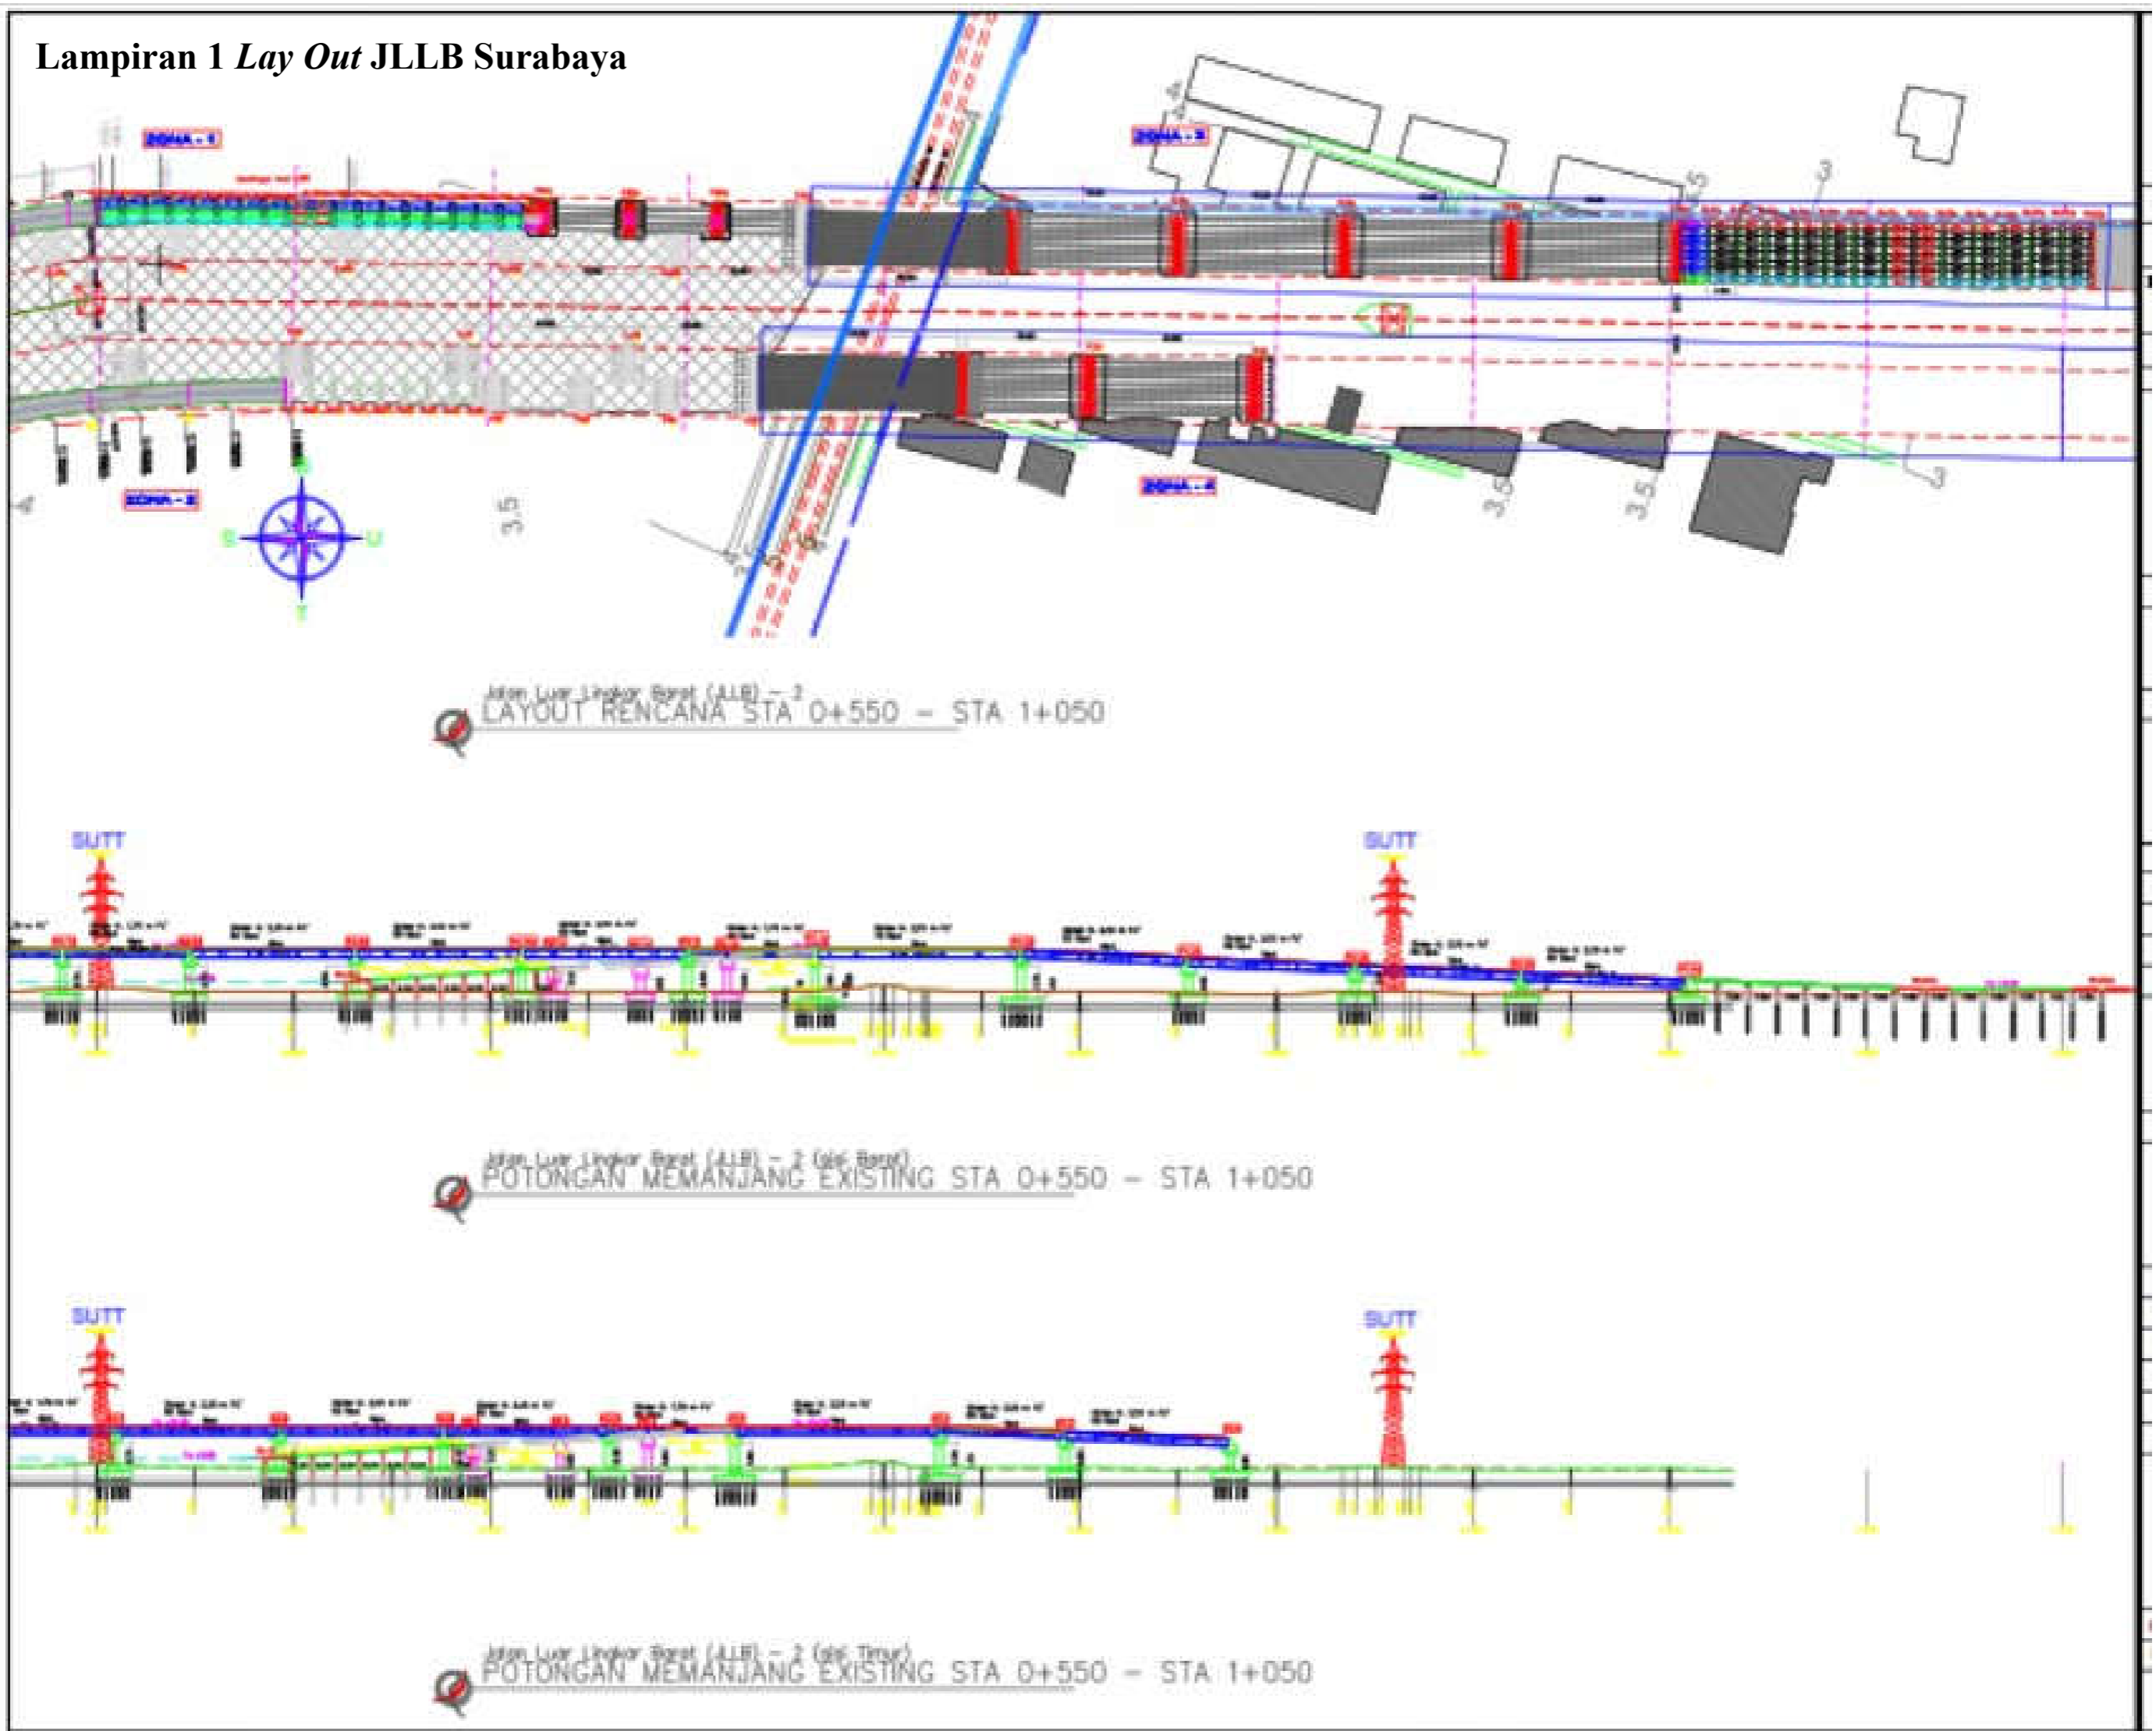

Lay Out Pekerjaan Drainase Pada JLLB Surabaya Tahap 2

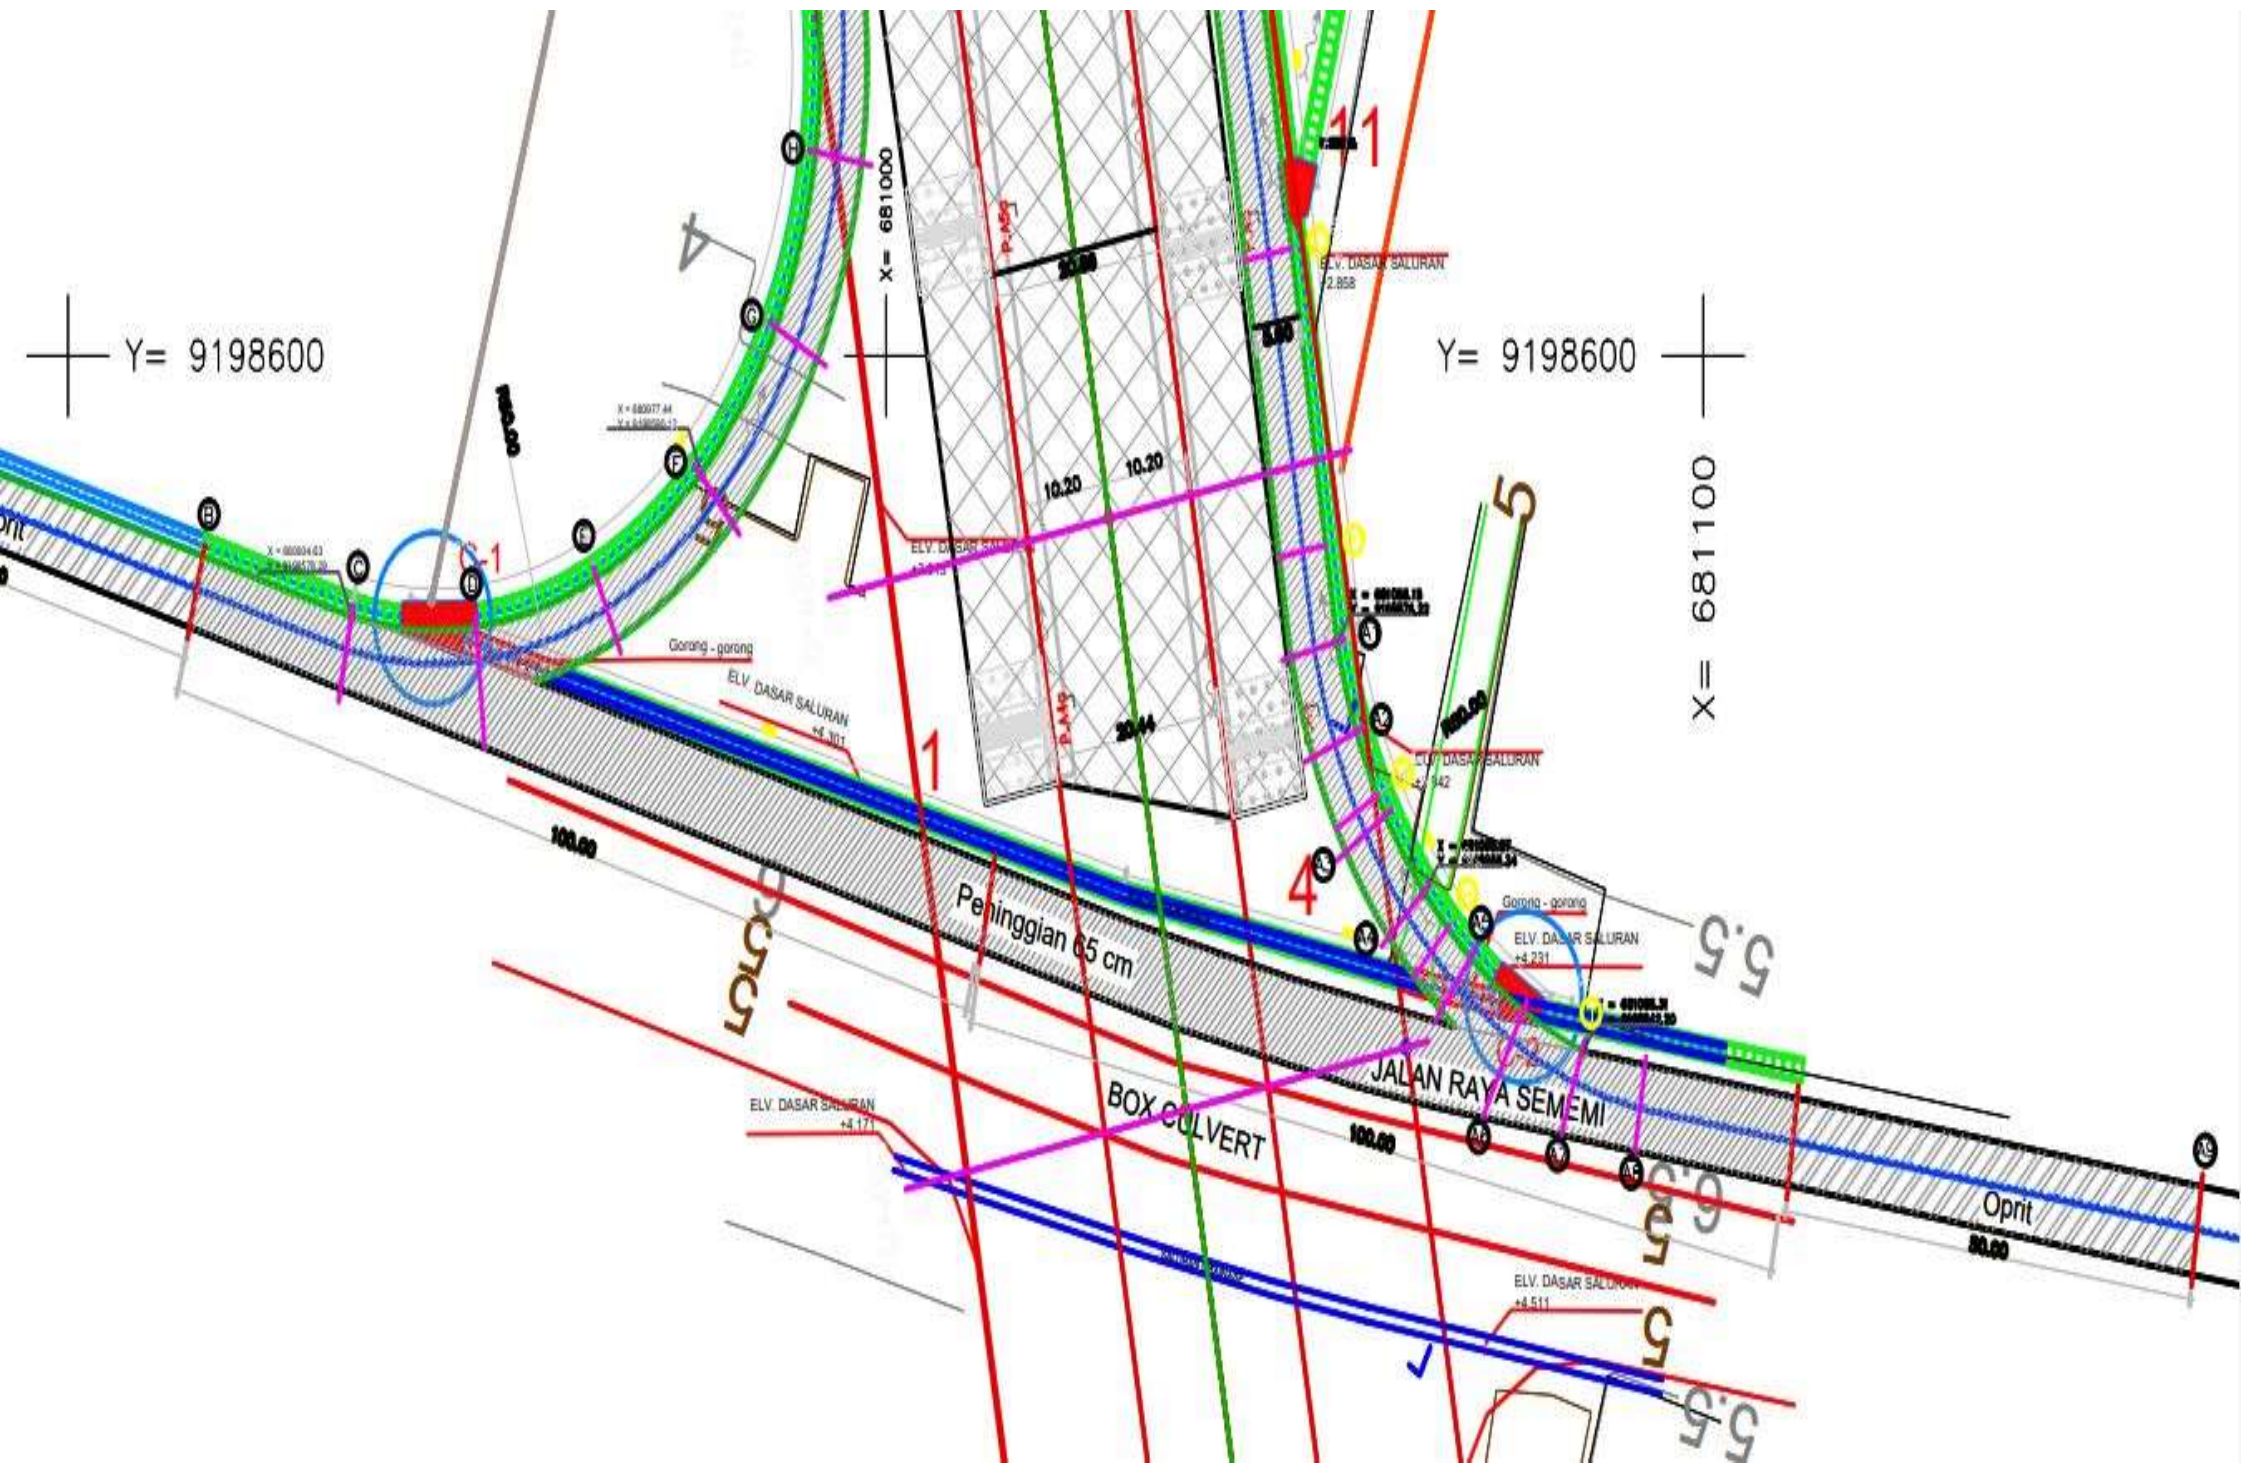

Lampiran 3 Kurva - S

URAIAN PEKERJAAN	JANGKA WAKTU PELAKSANAAN	
	APRIL					MAY					JUN					JULI					AGUSTUS					SEPTEMBER					OKTOBER					NOPEMBER					DEK	
	1	2	3	4	5	6	7	8	9	10	11	12	13	14	15	16	17	18	19	20	21	22	23	24	25	26	27	28	29	30	31	32	33	34	KET.							

PPK Pemeliharaan Jalan dan Jembatan
 Dinas Bina Marga dan Pemukiman
 Kota Surabaya

Konsultan Mandemen Konstruksi
 PT. SAICLE JASA - PT. BHAKTI PERSADA, KSD

Surabaya, April 2021
 DEMANTO-MEDIA, KSD