


FLWSHEET PENGOLAHAN AIR PABRIK MELAMINE

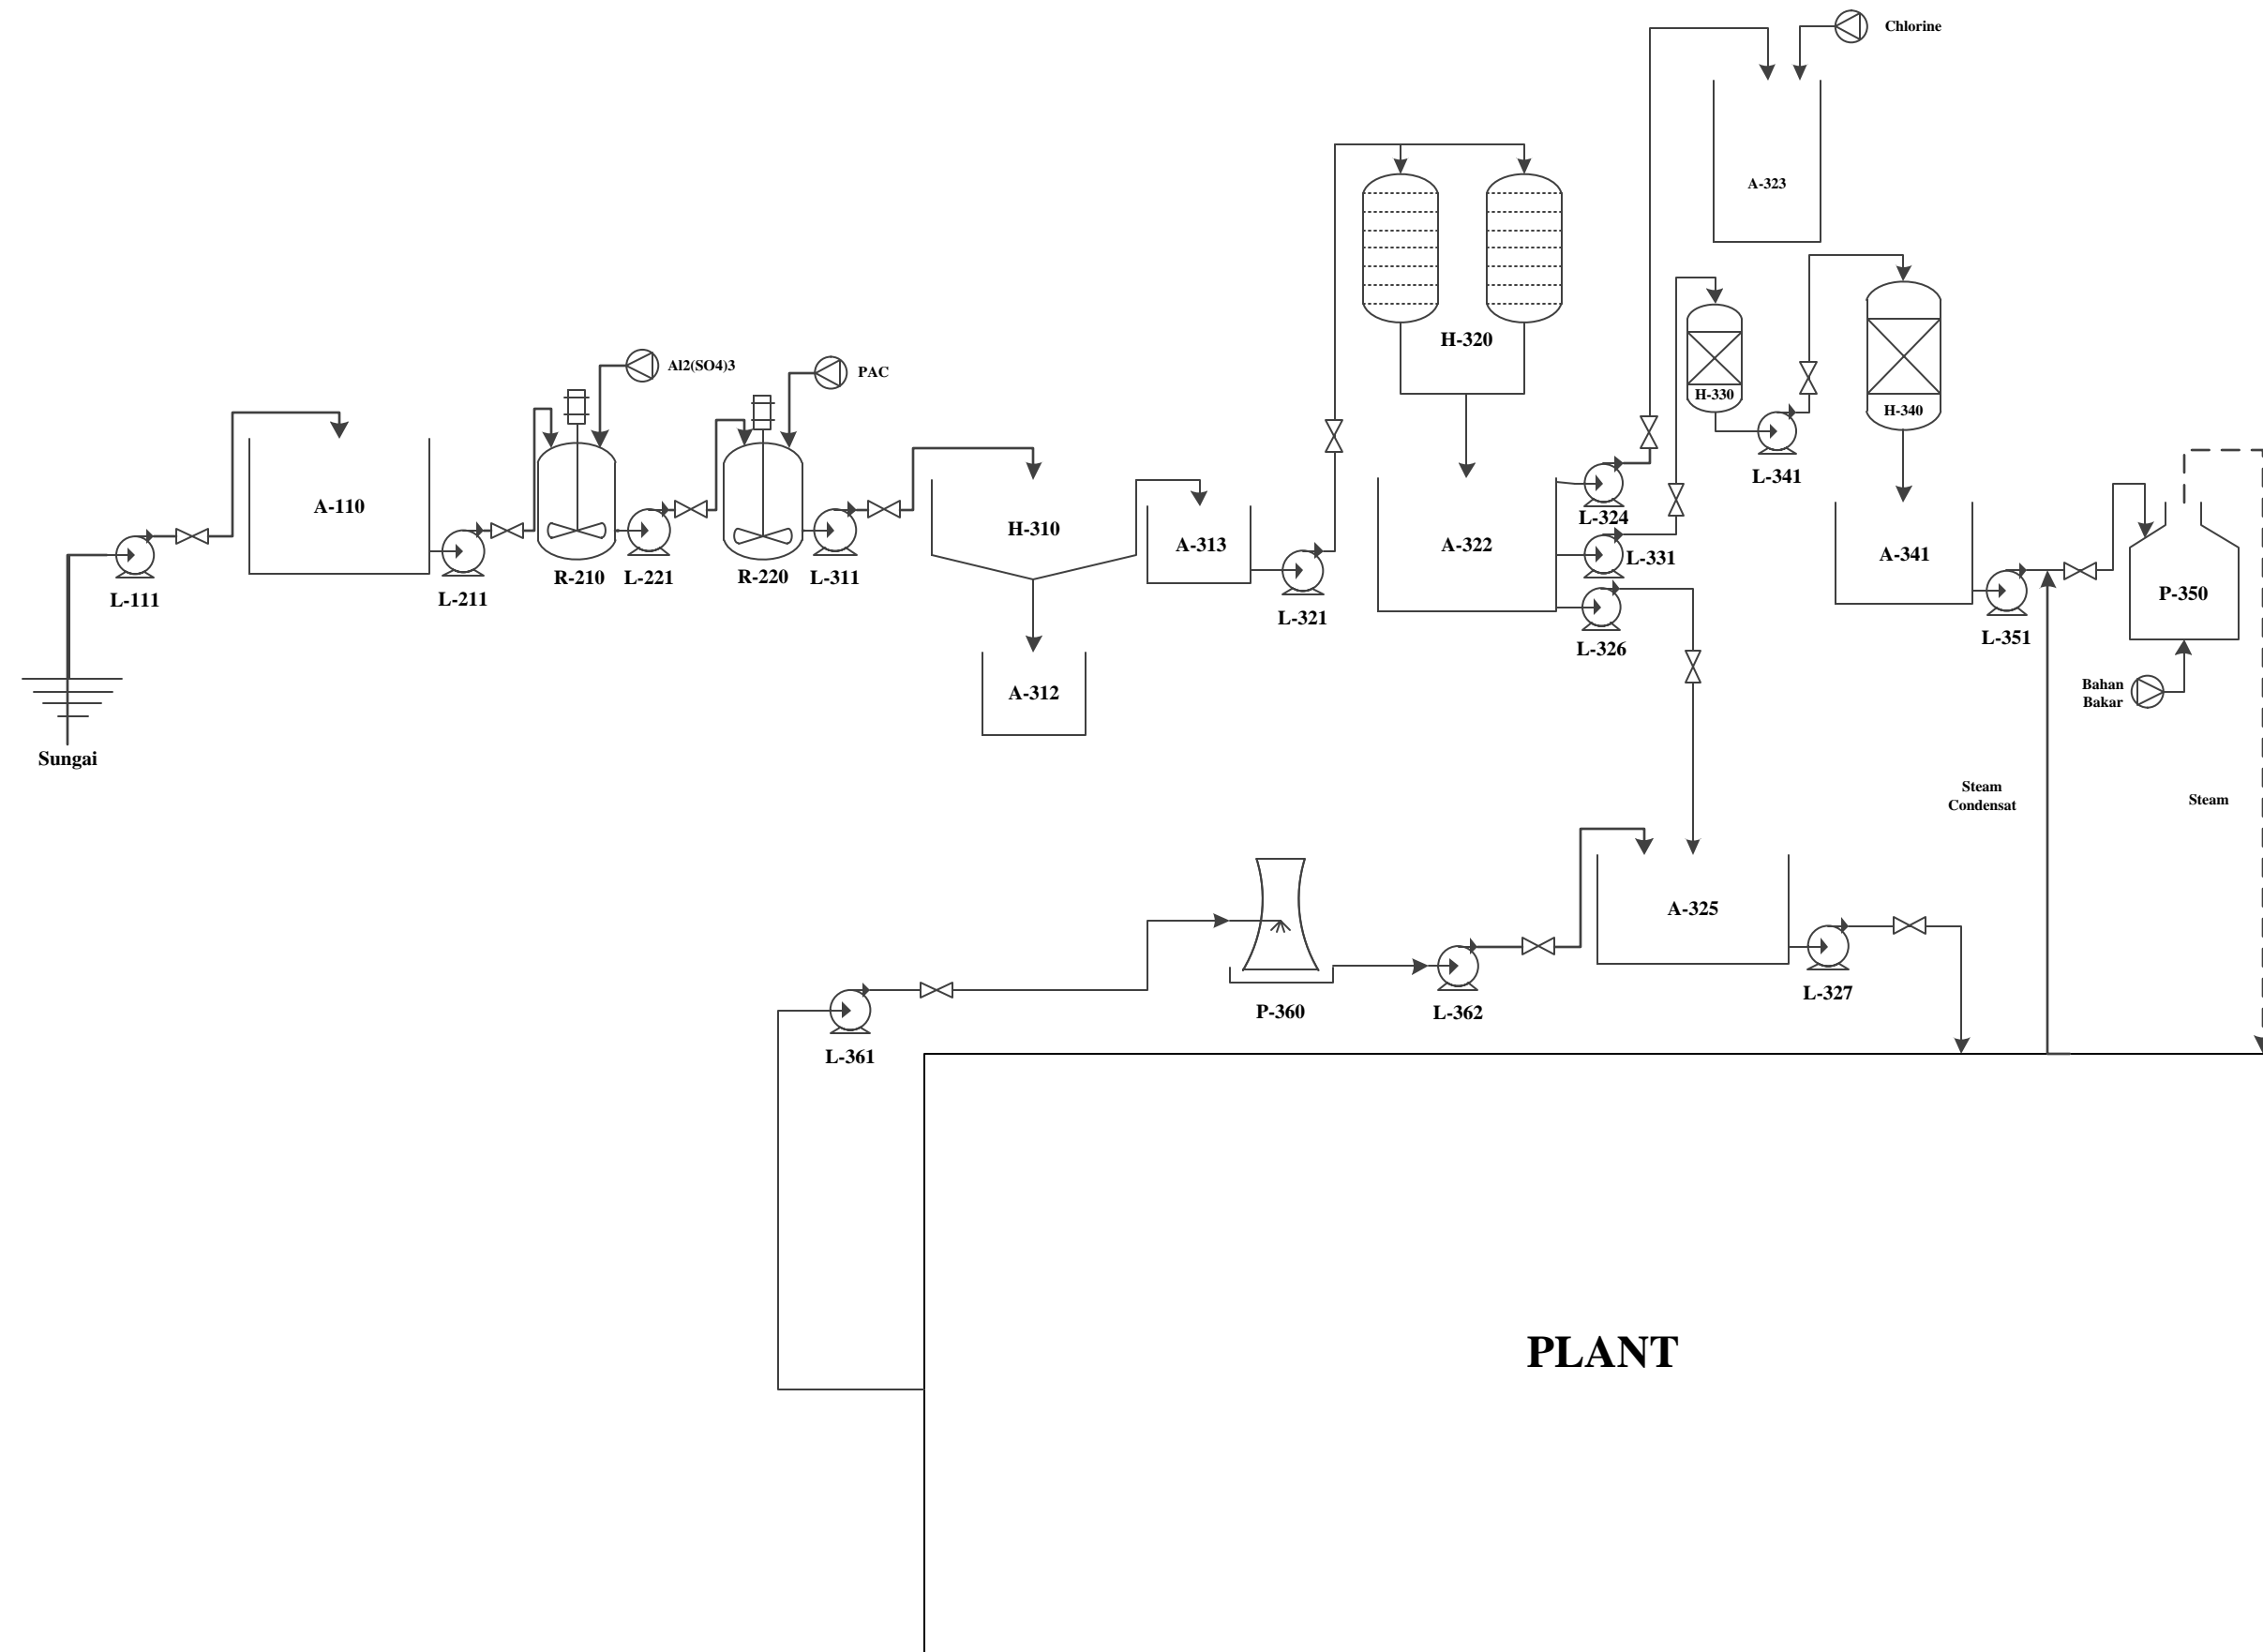

Nomor	Kode	Nama Alat
1	P-350	Boiler
2	P-360	Cooling tower
3	A-110	Bak penampung air sungai
4	R-210	Tangki koagulasi
5	R-220	Tangki flokulasi
6	H-310	Clarifier
7	A-312	Bak penampung flok
8	A-313	Bak penampung air bersih
9	H-320	Sand filter
10	A-322	Bak penampung air bersih
11	A-323	Bak penampung air sanitasi
12	H-330	Kation exchanger
13	H-340	Anion exchanger
14	A-341	Bak penampung air demin
15	A-325	Bak penampung cw
16	L-111	Pompa air sungai
17	L-211	Pompa tangki koagulasi
18	L-221	Pompa tangki flokulasi
19	L-311	Pompa clarifier
20	L-321	Pompa sand filter
21	L-324	Pompa air sanitasi
22	L-331	Pompa kation exchanger
23	L-341	Pompa anion exchanger
24	L-326	Pompa air pendingin
25	L-361	Pompa cooling tower-1
26	L-362	Pompa cooling tower-2
27	L-327	Pompa cooling water
28	L-351	Pompa boiler

FLWSHEET PENGOLAHAN AIR PABRIK MELAMINE DARI UREA DENGAN PROSES BASF	
NAMA	Izam Arrazhi
NPM	20031010069
DOSEN PEMBIMBING	
Ir. Mu'tasim Billah, MS	
	PROGRAM STUDI TEKNIK KIMIA FAKULTAS TEKNIK & SAINS UNIVERSITAS PEMBANGUNAN NASIONAL "VETERAN" JAWA TIMUR 2024